



C:\Users\rimg\Desktop\working files\2542_Fleet Street\2542_Fleet Street\Fig_1.dwg, fleet 1, 6/29/2020 1:42:47 PM, rmg

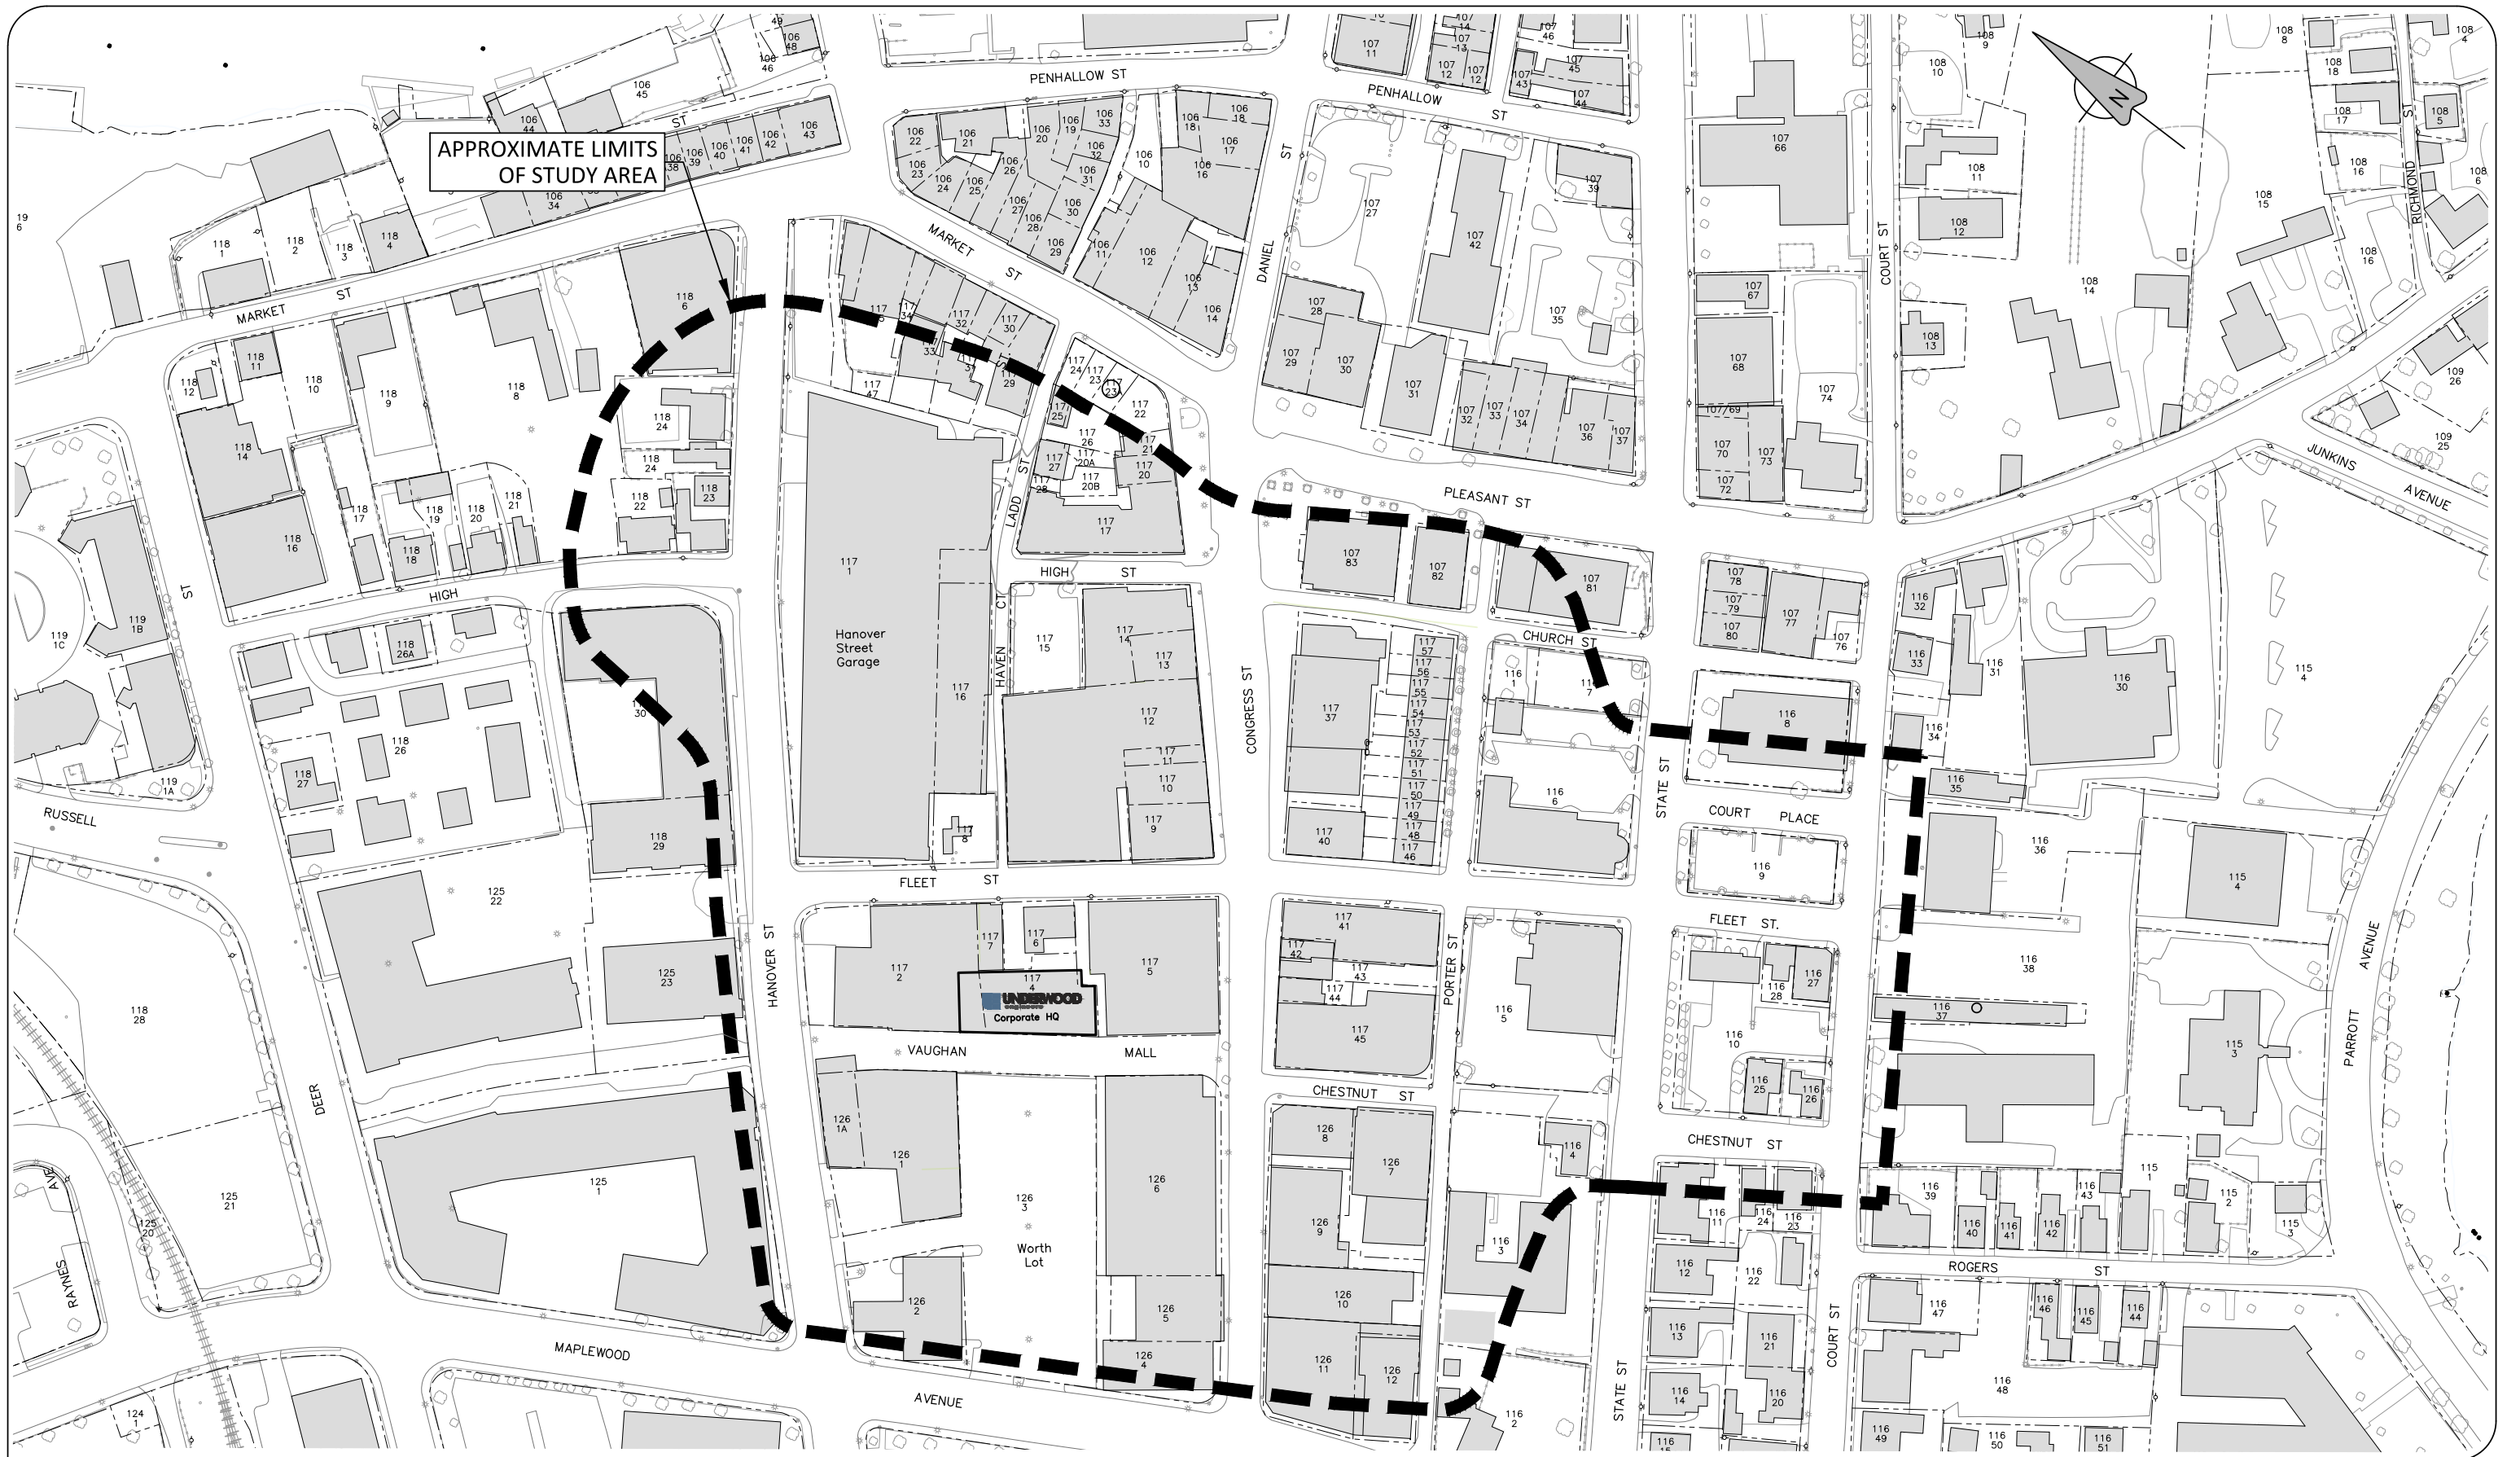

APPROXIMATE LIMITS OF STUDY AREA

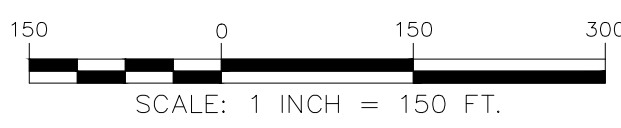

DATE
6/29/2020

PROJECT
2542

UNDERWOOD
engineers

25 Vaughan Mall, Portsmouth, N.H. 03801
Tel. 603-436-6192 Fax. 603-431-4733

LIMIT OF WORK
FLEET STREET AREA IMPROVEMENTS
SEWER SEPARATION & UTILITY PLANNING
CITY OF PORTSMOUTH

FIG.
1