

# Pannaway Manor Sidewalk Improvements Pre-Construction meeting



*March 13<sup>th</sup>, 2023*

Portsmouth Department of Public Works

# Introductions


Marc Batchelder, P.E.  
Project Manager, Portsmouth DPW

Dave Desfosses  
Construction Supervisor, Portsmouth DPW

Tyler Reese  
Resident Project Engineer, Portsmouth DPW


Jack Lyman  
General Contractor, John H. Lyman & Sons, Inc.

# Pannaway Overview Plan

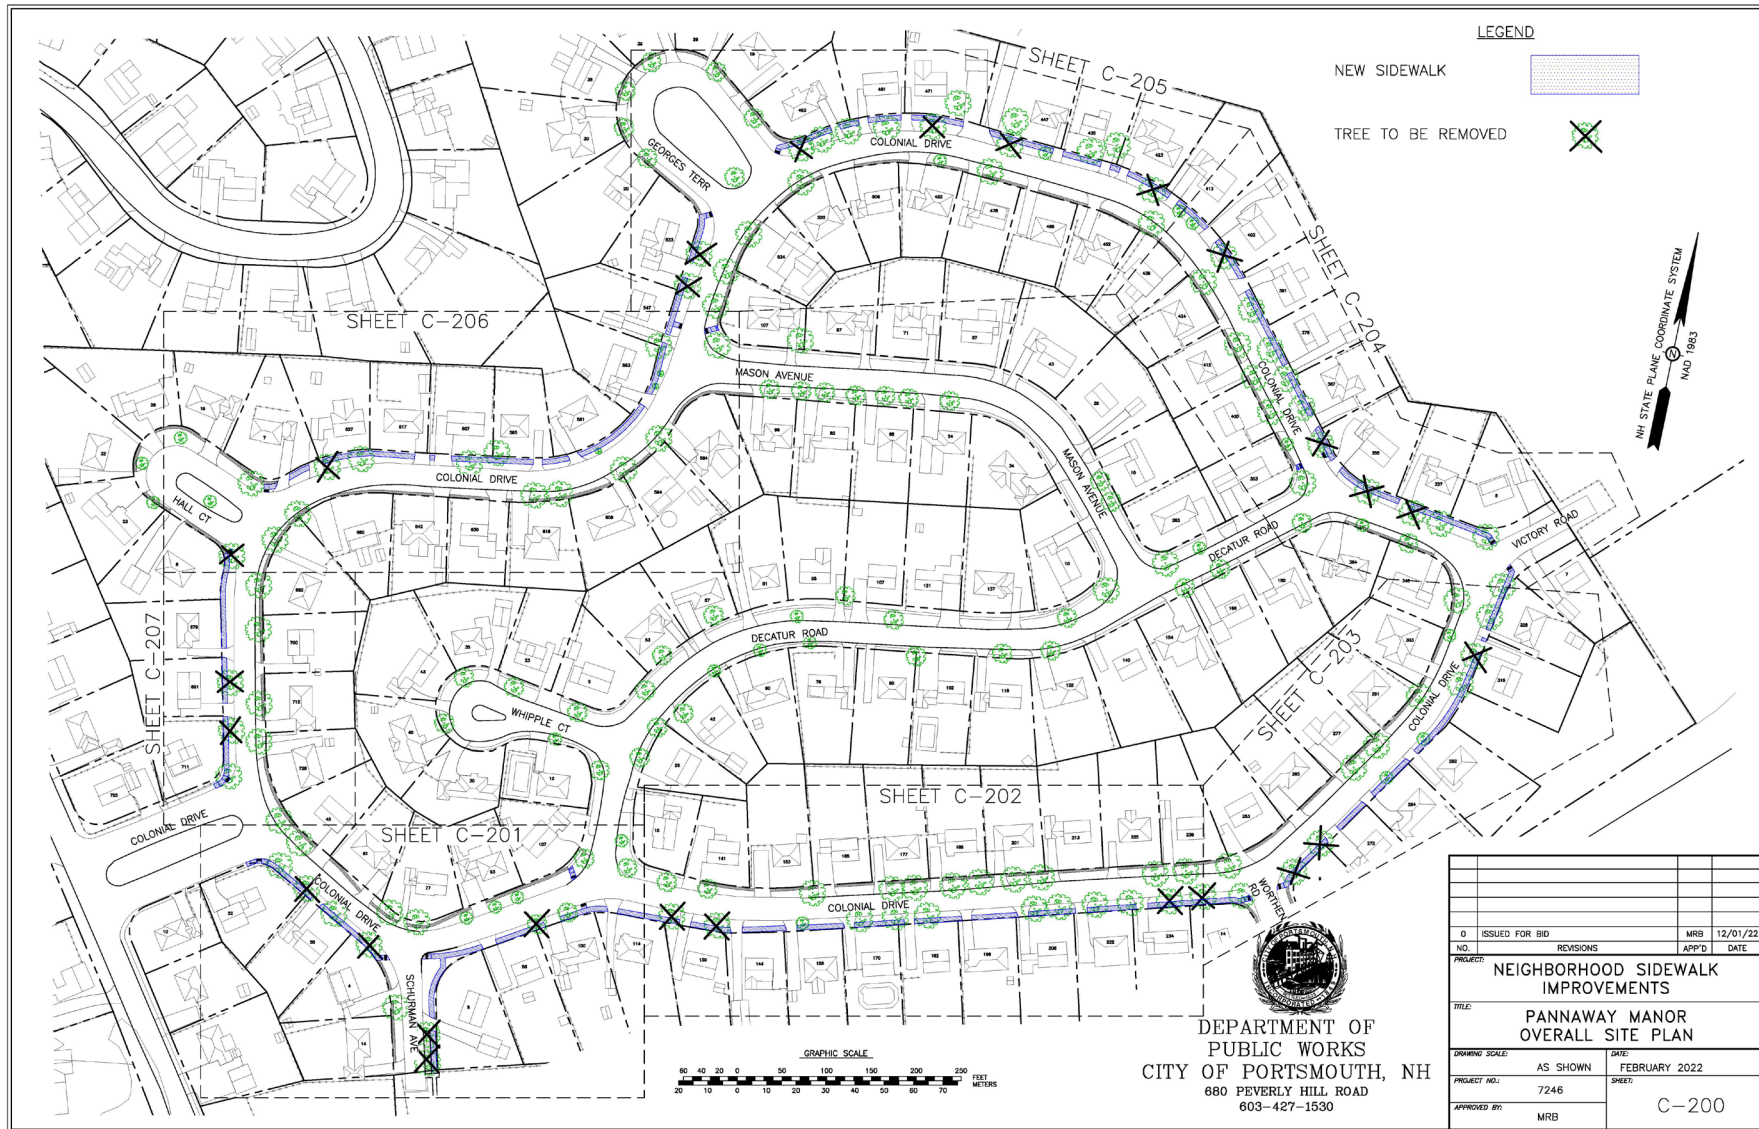




# Sherburne Road Upgrades

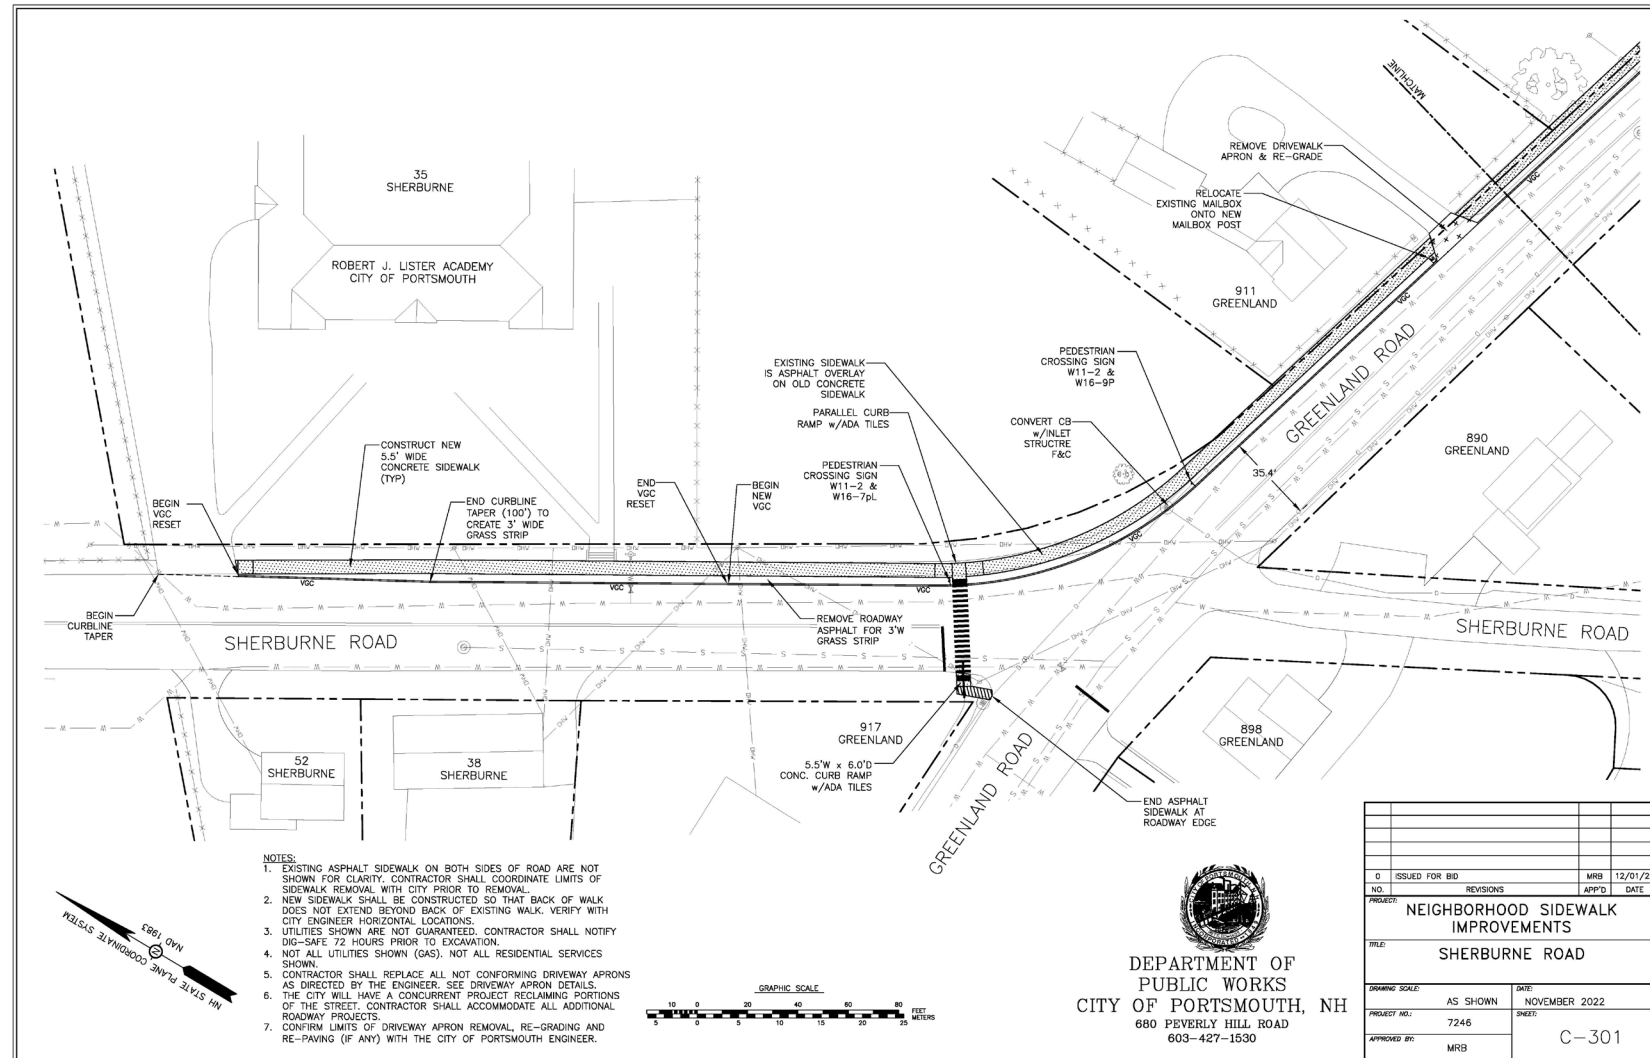

# Greenland Road Upgrades

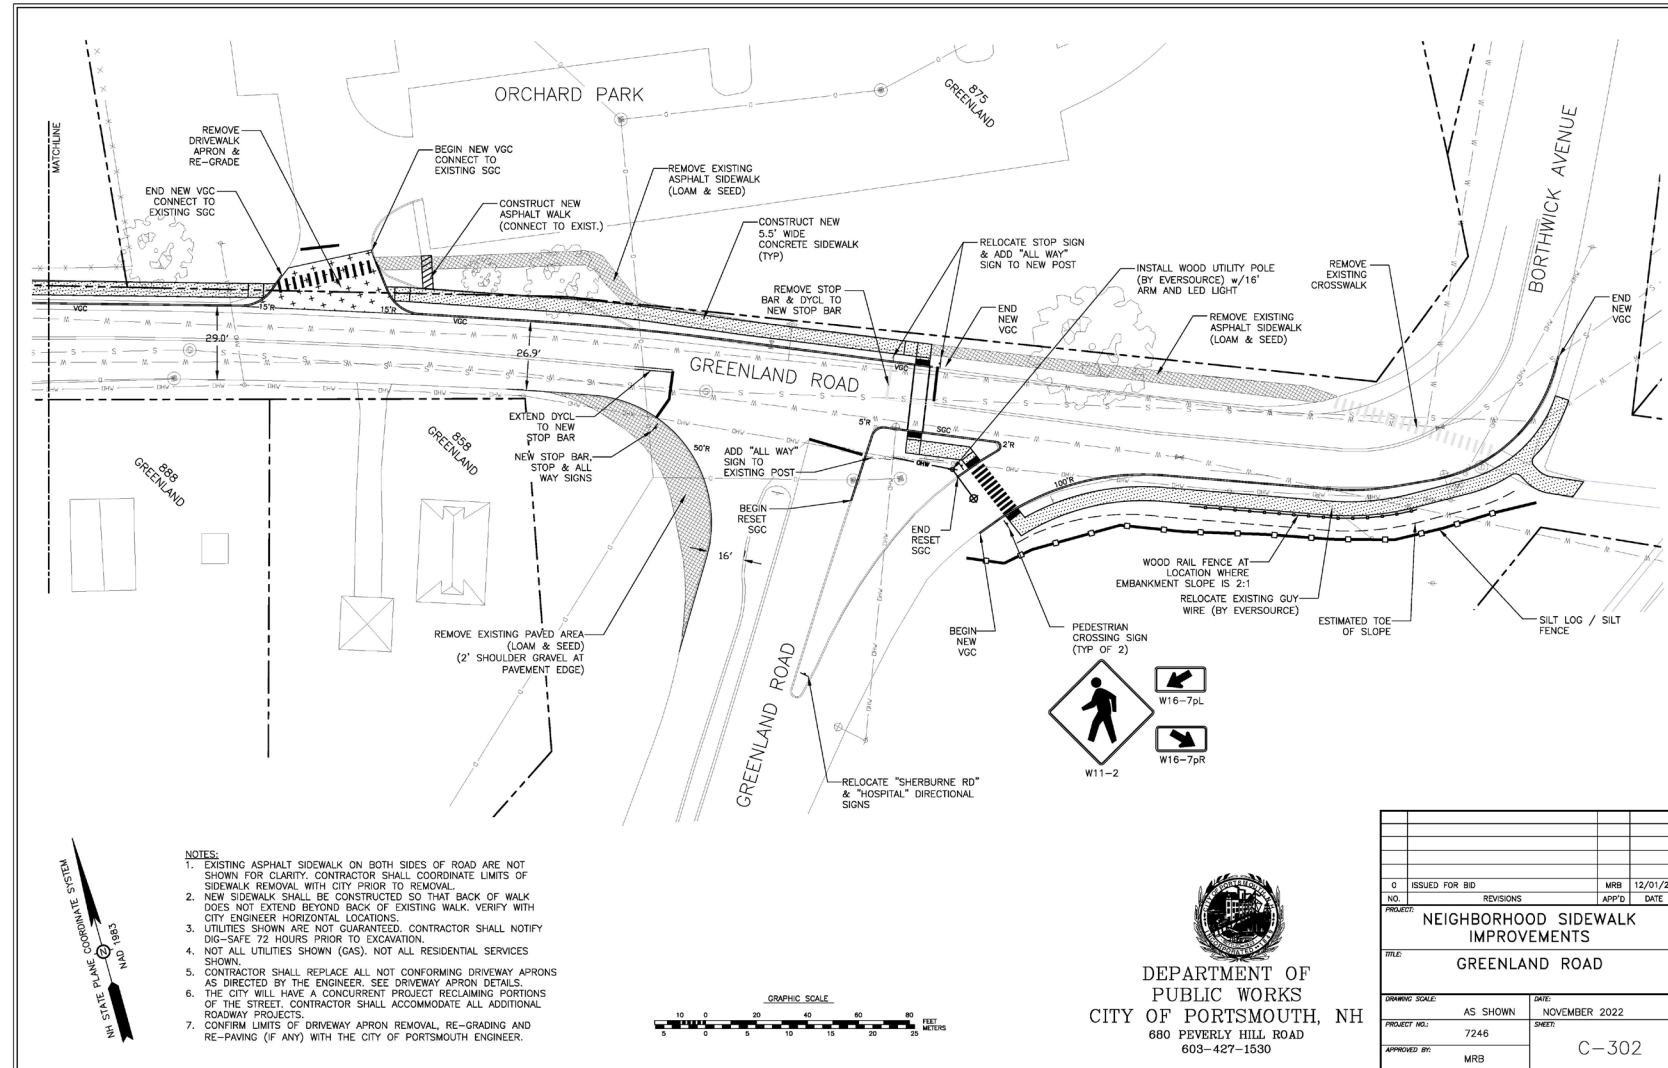

# Schedule

## Pannaway Manor Area

Tree & Stump Removal	3/27 to 4/21
Removal of Old Sidewalk	4/24 to 5/26
Construction of New Sidewalk	5/8 to 6/15
Restoration	6/9 to 6/23


## Sherburne Rd & Greenland Rd Area

Tree Clearing	4/17 to 4/20
Removal of Old Sidewalk	6/13 to 6/23
Installation of New Curbing	6/22 to 6/23
Construction of New Sidewalk	6/19 to 6/30
Restoration	6/27 to 7/7
Striping and Final Cleanup	7/10 to 7/14

# Contact Information

- Marc Batchelder, P.E.
  - [mrbatchelder@cityofportsmouth.com](mailto:mrbatchelder@cityofportsmouth.com)
  - 603-766-1440
- Dave Desfosses
  - [djdesfosses@cityofportsmouth.com](mailto:djdesfosses@cityofportsmouth.com)
  - 603-766-1411
- Tyler Reese
  - [tcreese@cityofportsmouth.com](mailto:tcreese@cityofportsmouth.com)
  - 603-766-3144
- Jim Lyman
  - [sue@lymanandsons.com](mailto:sue@lymanandsons.com)
  - 603-528-9679



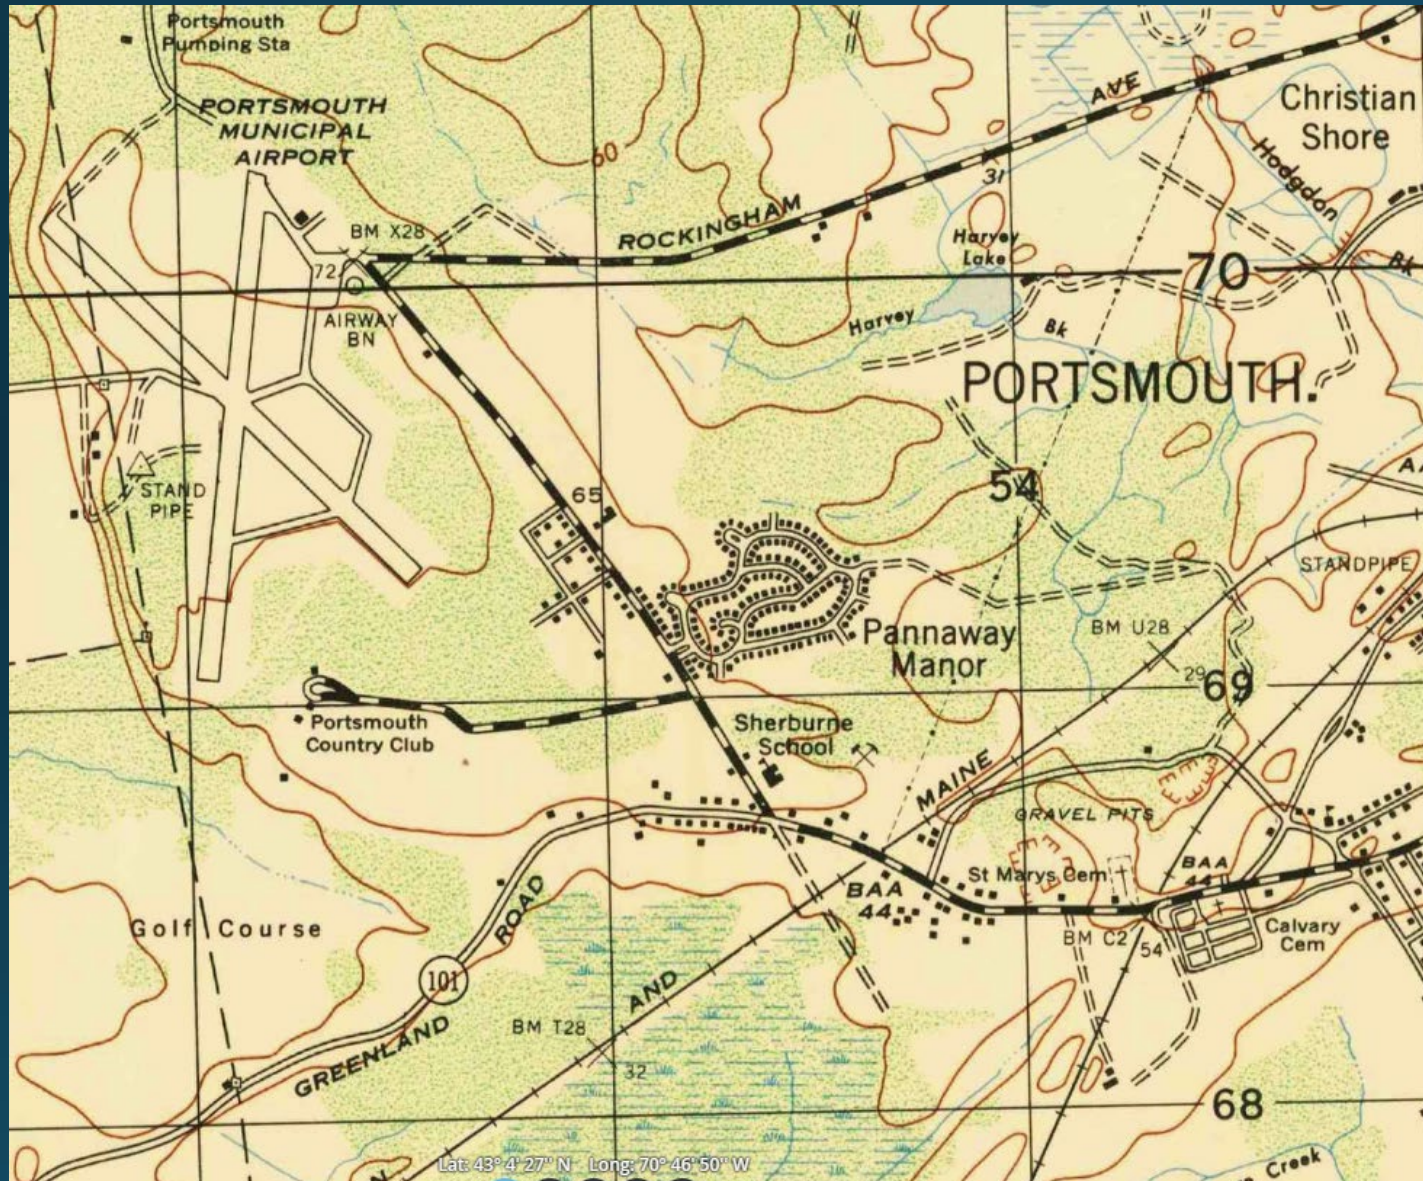

Questions?