


PROPOSED 6' WIDE RAISED
MEDIAN ISLAND WITH
"WELCOME TO FRANK
JONES NEIGHBORHOOD"
SIGN

PROPOSED
SPEED CUSHION

PROPOSED
SPEED CUSHION


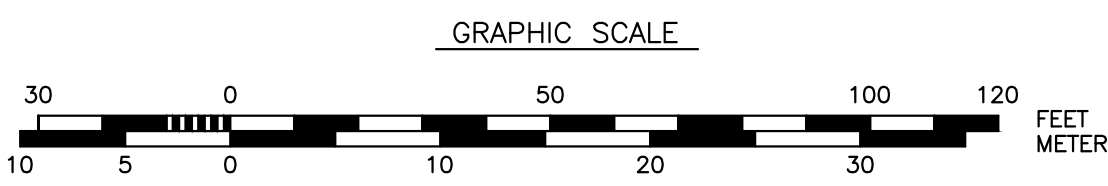


NO.	REVISIONS	APP'D	DATE
D	APRIL P.T.S. MEETING	MRB	3/31/23
C	MARCH P.T.S. MEETING	MRB	3/7/23
B	PUBLIC MEETING & FEBRUARY P.T.S.	MRB	1/26/23
A	INTERNAL REVIEW	MRB	1/20/23


PROJECT: **WOODBURY AVENUE
TRAFFIC CALMING**

TITLE: **ROADWAY LAYOUT PLAN**




DRAWING SCALE:	AS SHOWN	DATE:	JANUARY 2023
PROJECT NO.:	7247	SHEET:	C-101
APPROVED BY:	MRB		

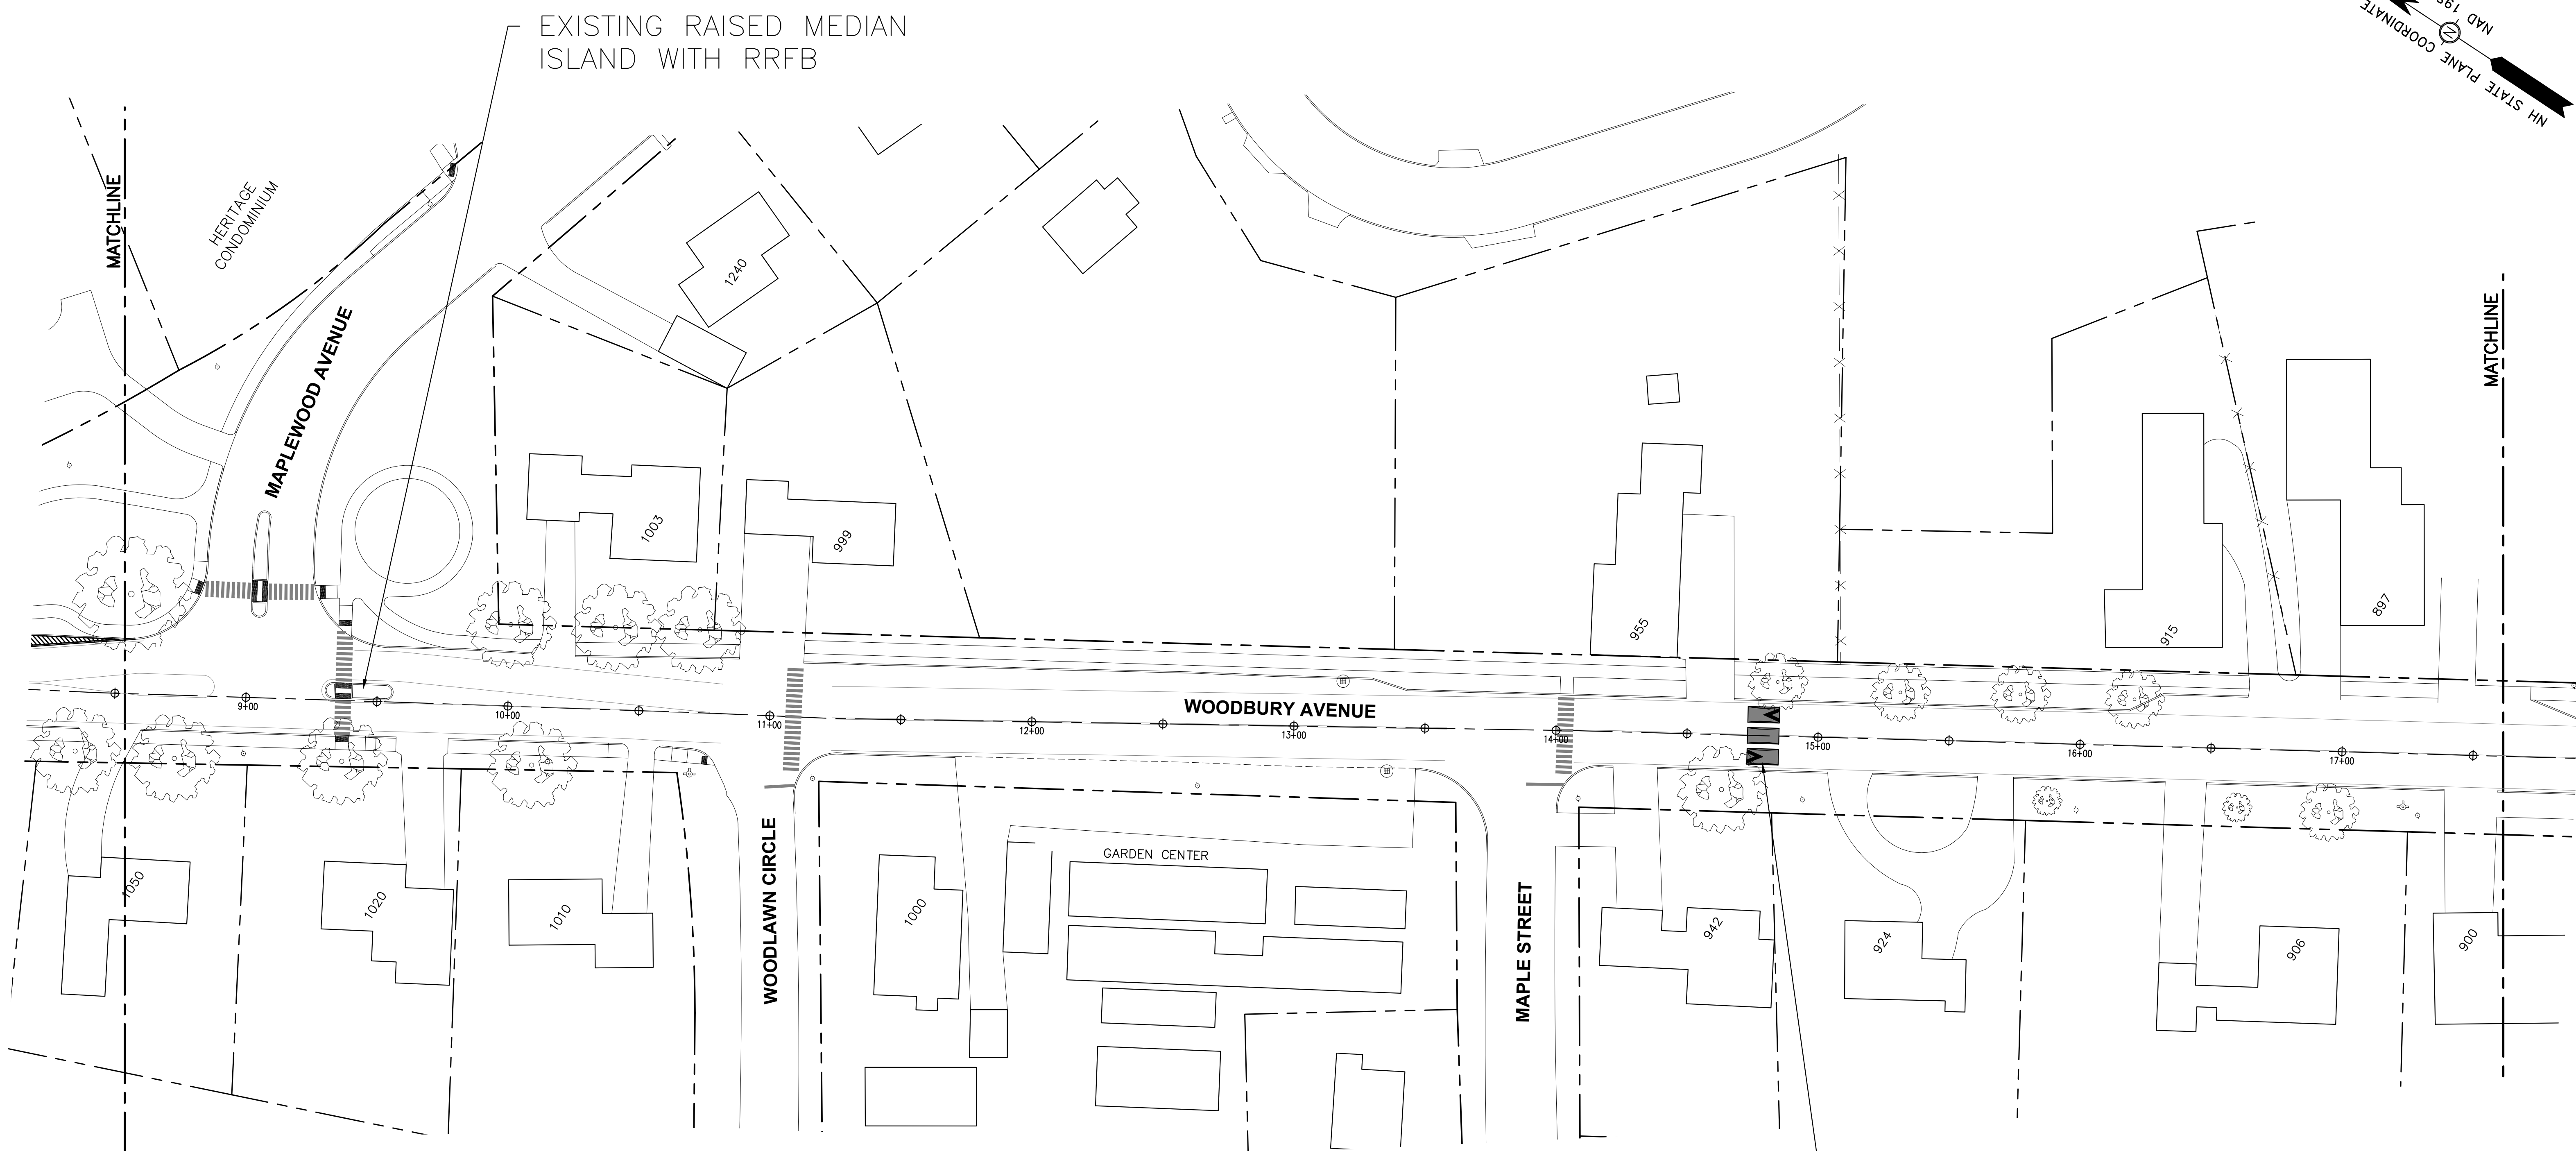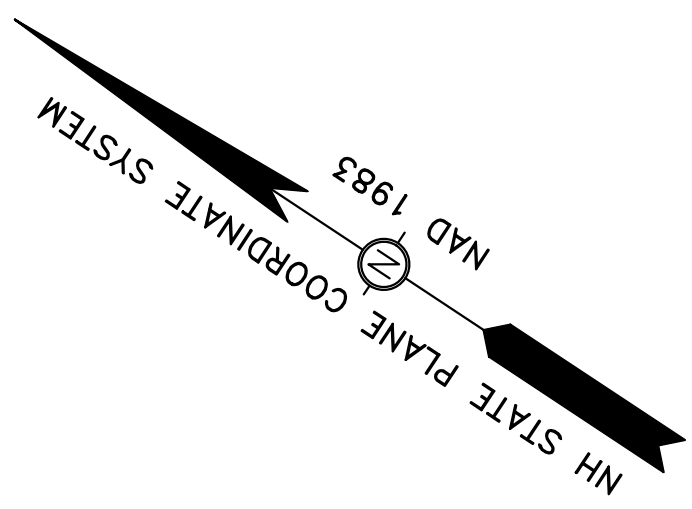

PROPOSED
SPEED CUSHION

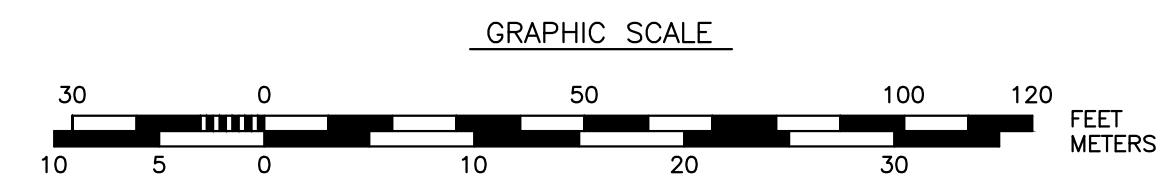


D	APRIL P.T.S. MEETING	MRB	3/31/23
C	MARCH P.T.S. MEETING	MRB	3/7/23
B	PUBLIC MEETING & FEBRUARY P.T.S.	MRB	1/26/23
A	INTERNAL REVIEW	MRB	1/20/23
NO.	REVISIONS	APP'D	DATE
PROJECT:		WOODBURY AVENUE TRAFFIC CALMING	
TITLE:		ROADWAY LAYOUT PLAN	
DRAWING SCALE:		AS SHOWN	DATE: JANUARY 2023
PROJECT NO.:		7247	SHEET: C-102
APPROVED BY:		MRB	

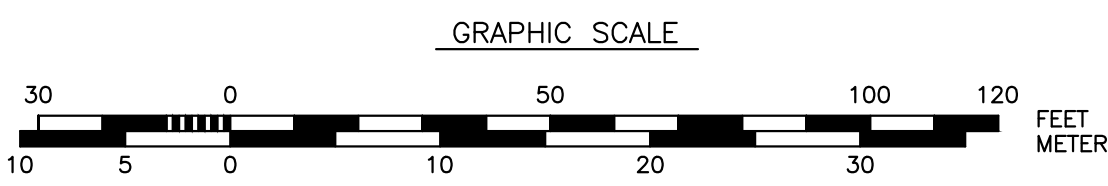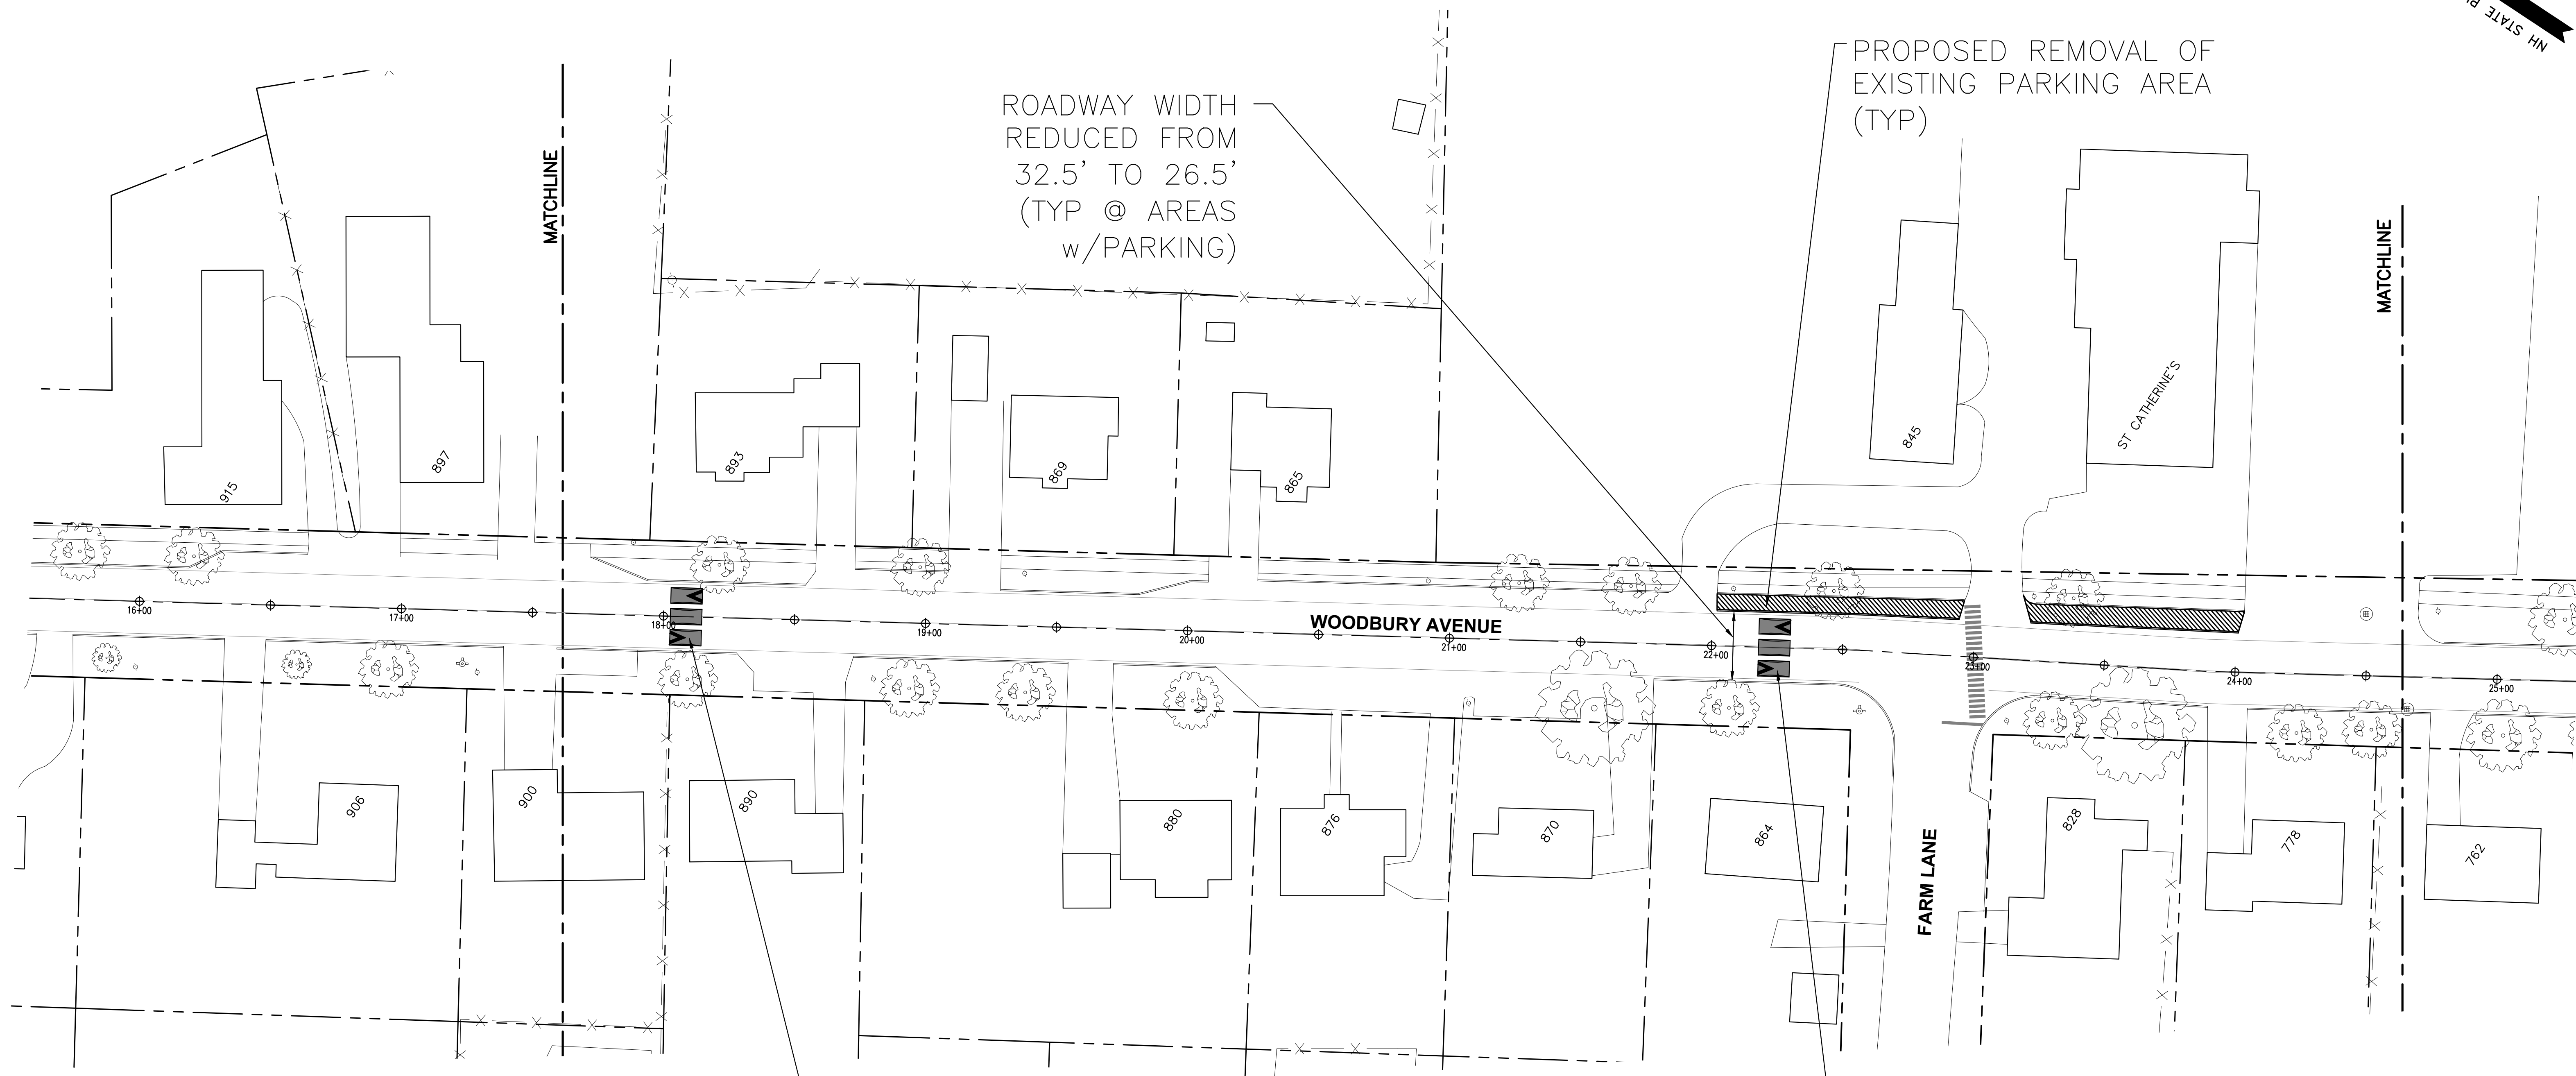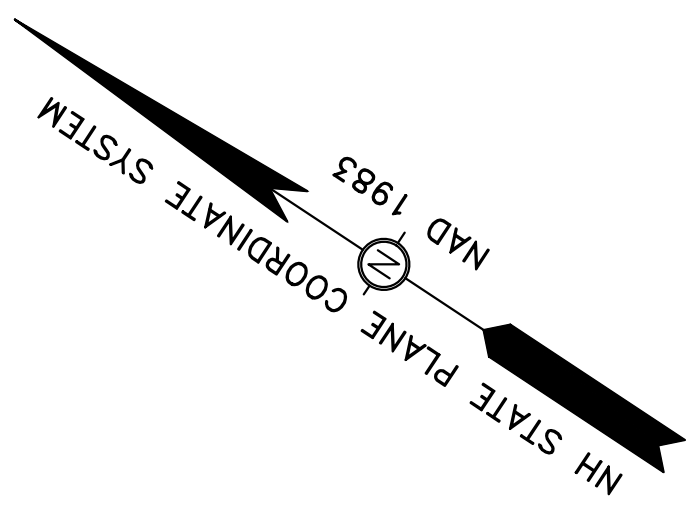


NO.	REVISIONS	APP'D	DATE
D	APRIL P.T.S. MEETING	MRB	3/31/23
C	MARCH P.T.S. MEETING	MRB	3/7/23
B	PUBLIC MEETING & FEBRUARY P.T.S.	MRB	1/26/23
A	INTERNAL REVIEW	MRB	1/20/23
PROJECT: WOODBURY AVENUE TRAFFIC CALMING			
TITLE: ROADWAY LAYOUT PLAN			
DRAWING SCALE: AS SHOWN		DATE: JANUARY 2023	
PROJECT NO.: 7247		SHEET: C-103	
APPROVED BY: MRB			




NH STATE PLANE COORDINATE SYSTEM
 NAD 1983

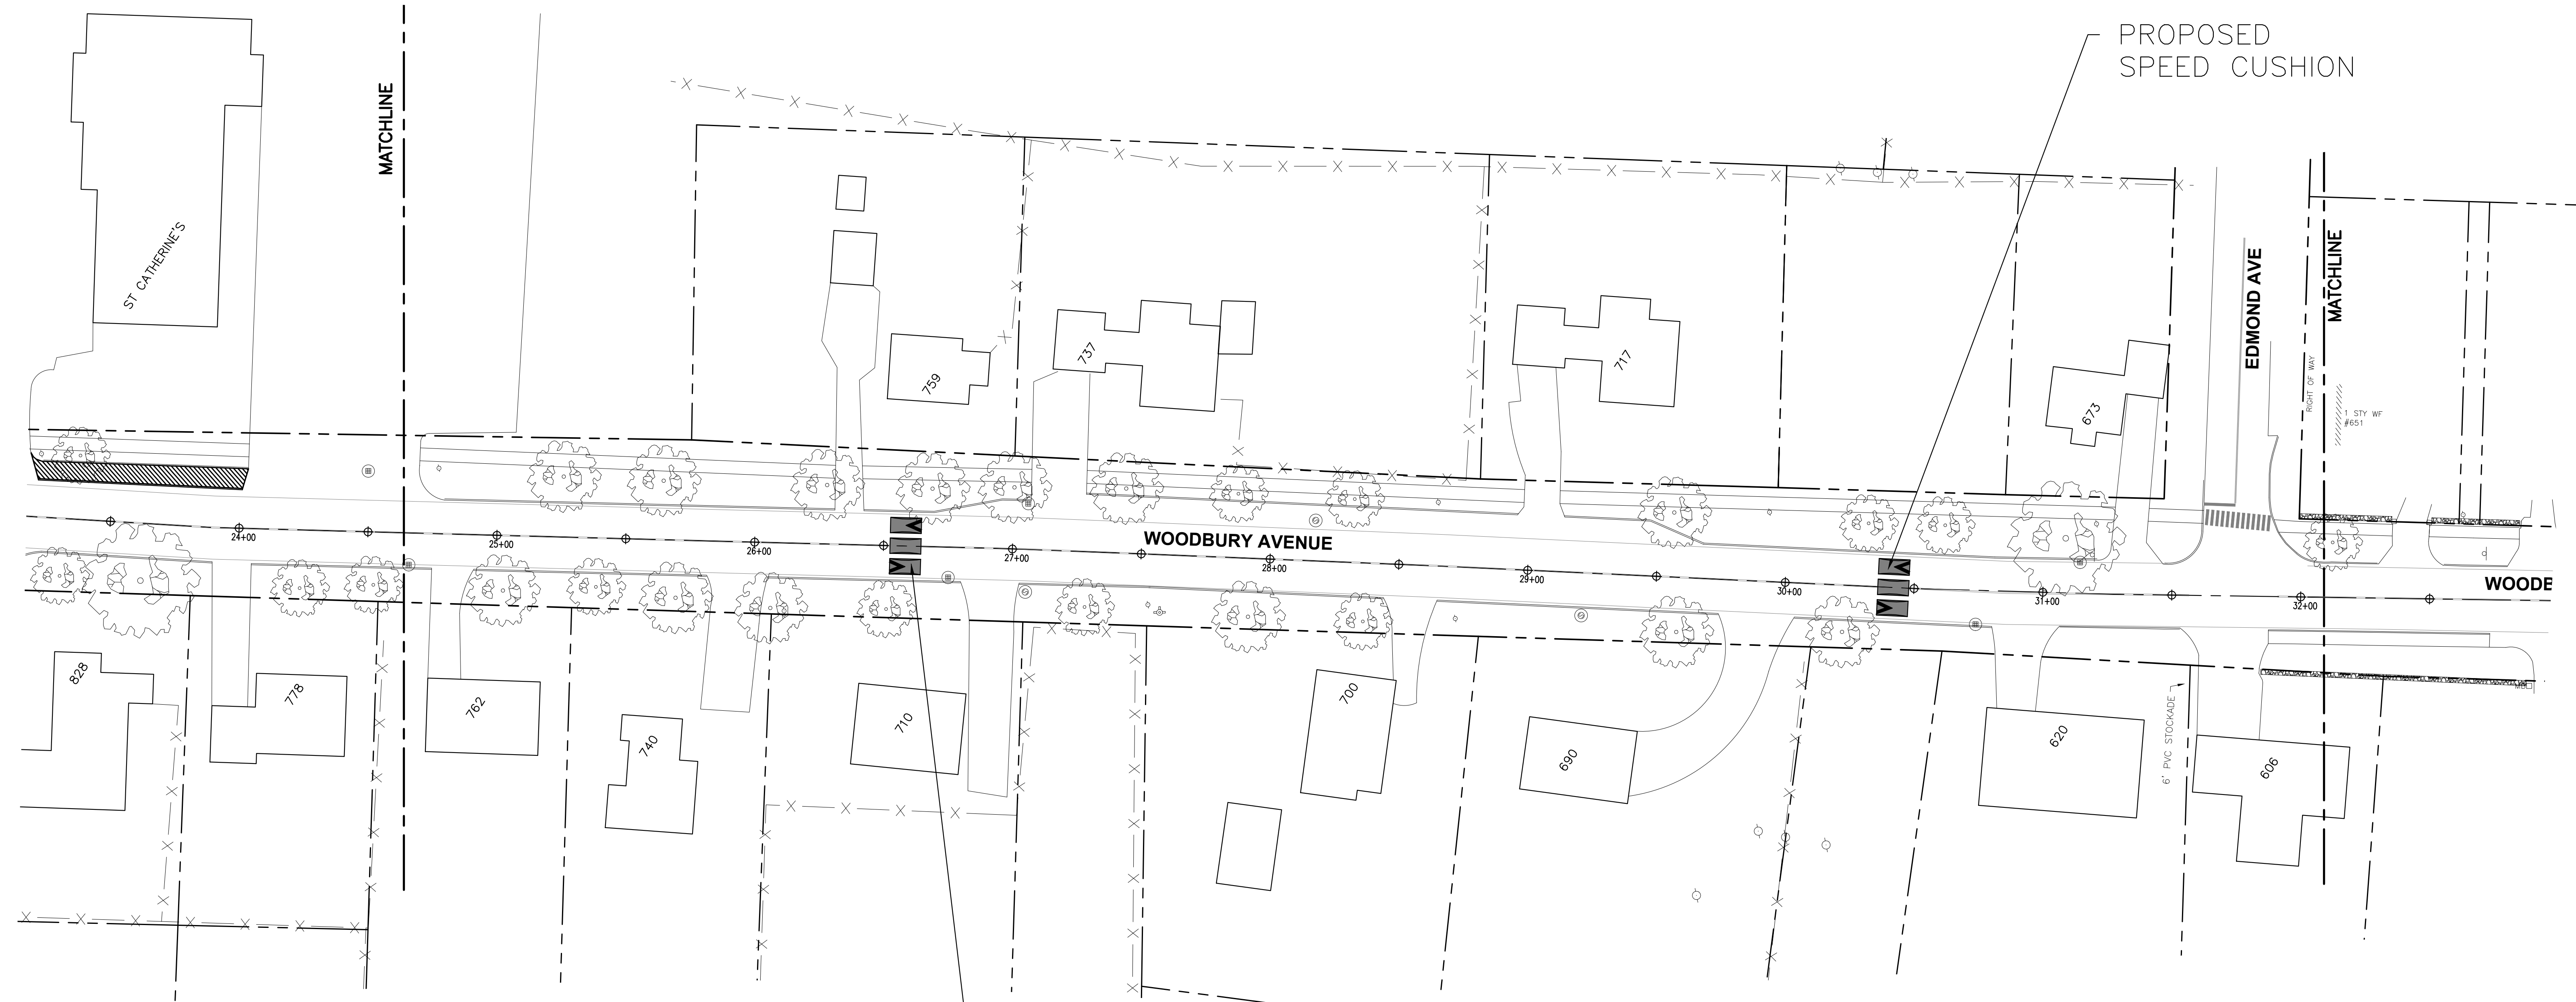

PROPOSED
 SPEED CUSHION

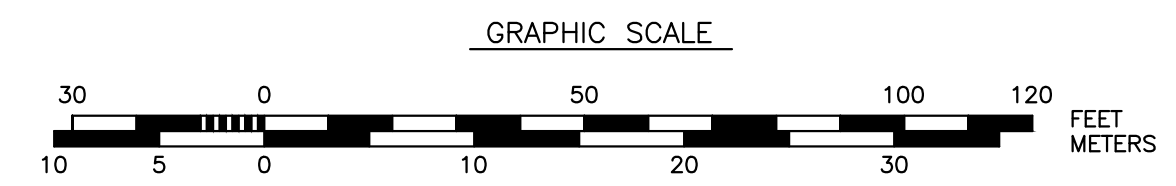

D	APRIL P.T.S. MEETING	MRB	3/31/23
C	MARCH P.T.S. MEETING	MRB	3/7/23
B	PUBLIC MEETING & FEBRUARY P.T.S.	MRB	1/26/23
A	INTERNAL REVIEW	MRB	1/20/23
NO.	REVISIONS	APP'D	DATE
PROJECT: WOODBURY AVENUE TRAFFIC CALMING			
TITLE: ROADWAY LAYOUT PLAN			
DRAWING SCALE: AS SHOWN		DATE: JANUARY 2023	
PROJECT NO.: 7247		SHEET: C-104	
APPROVED BY: MRB			

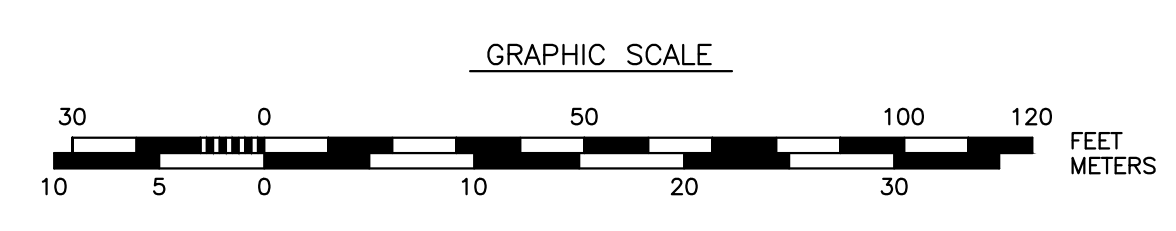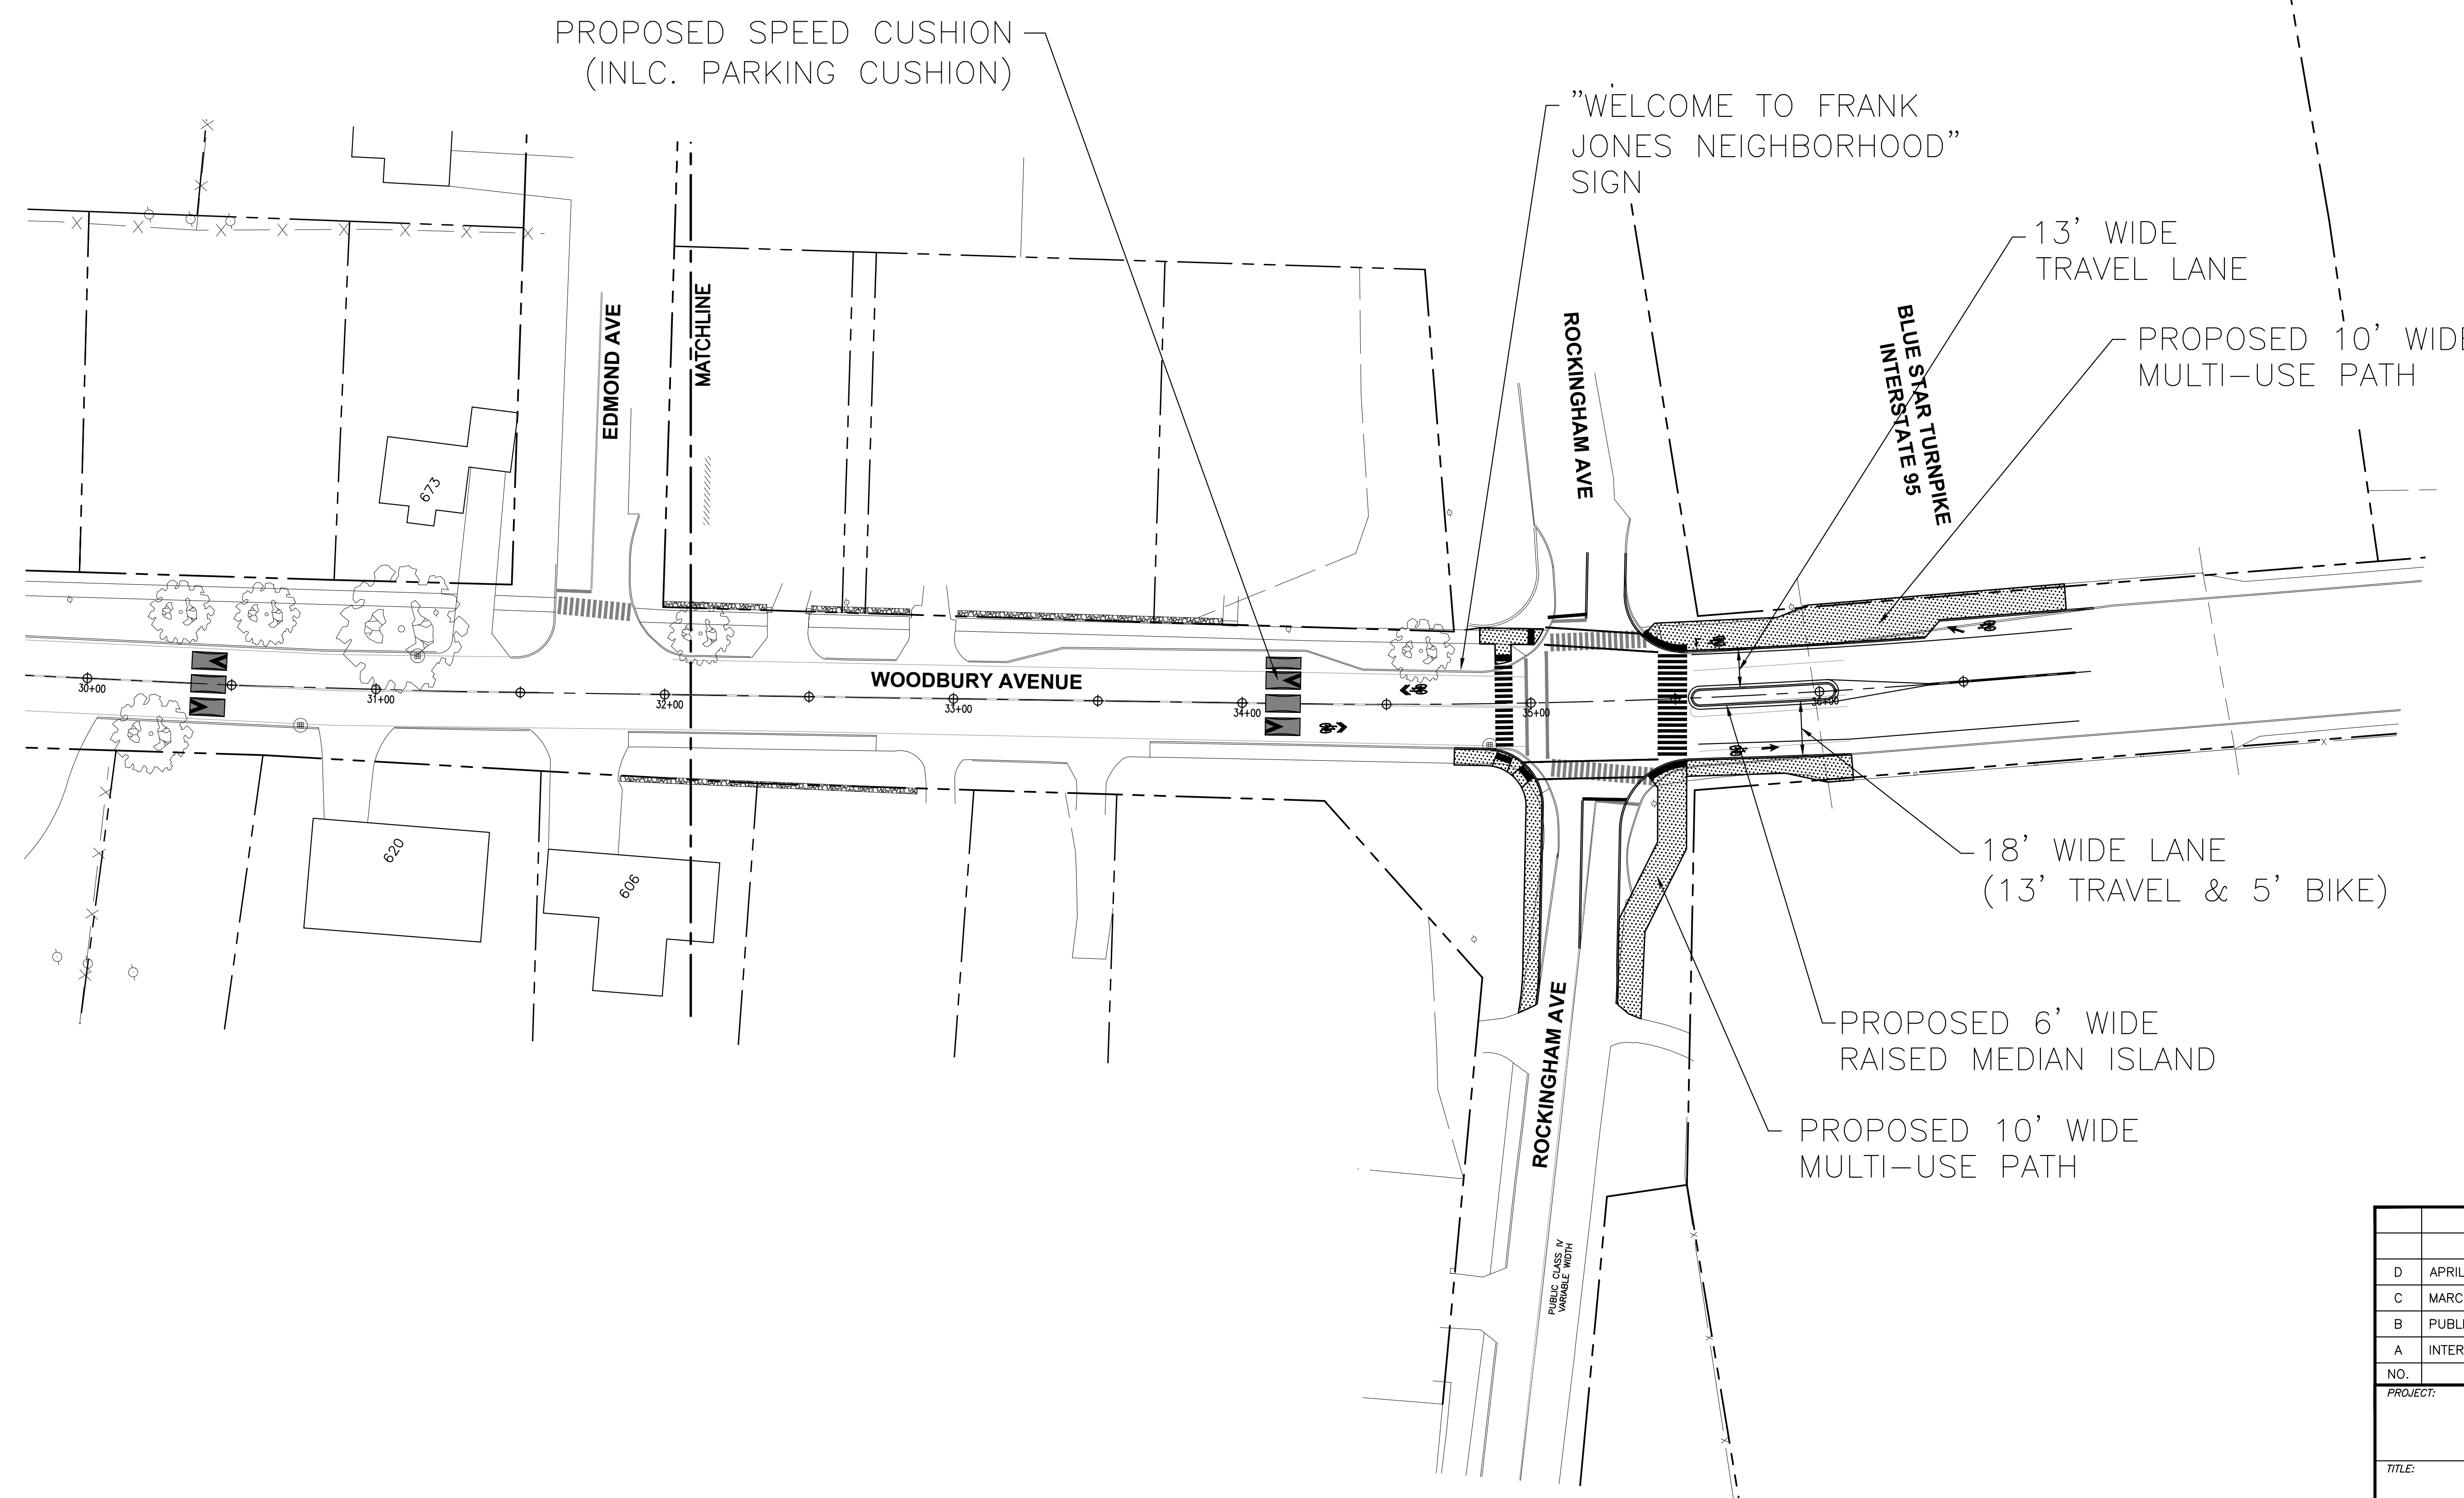
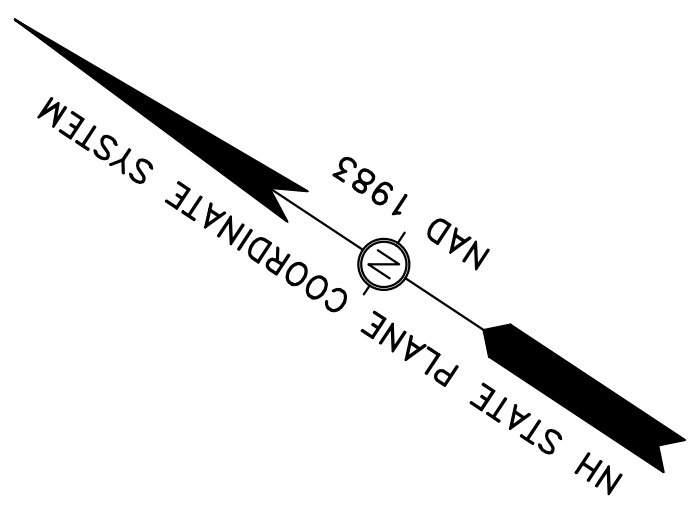


NO.	REVISIONS	APP'D	DATE
D	APRIL P.T.S. MEETING	MRB	3/31/23
C	MARCH P.T.S. MEETING	MRB	3/7/23
B	PUBLIC MEETING & FEBRUARY P.T.S.	MRB	1/26/23
A	INTERNAL REVIEW	MRB	1/20/23

PROJECT: **WOODBURY AVENUE TRAFFIC CALMING**

TITLE: **ROADWAY LAYOUT PLAN**

DRAWING SCALE:	AS SHOWN	DATE:	JANUARY 2023
PROJECT NO.:	7247	SHEET:	C-105
APPROVED BY:	MRB		

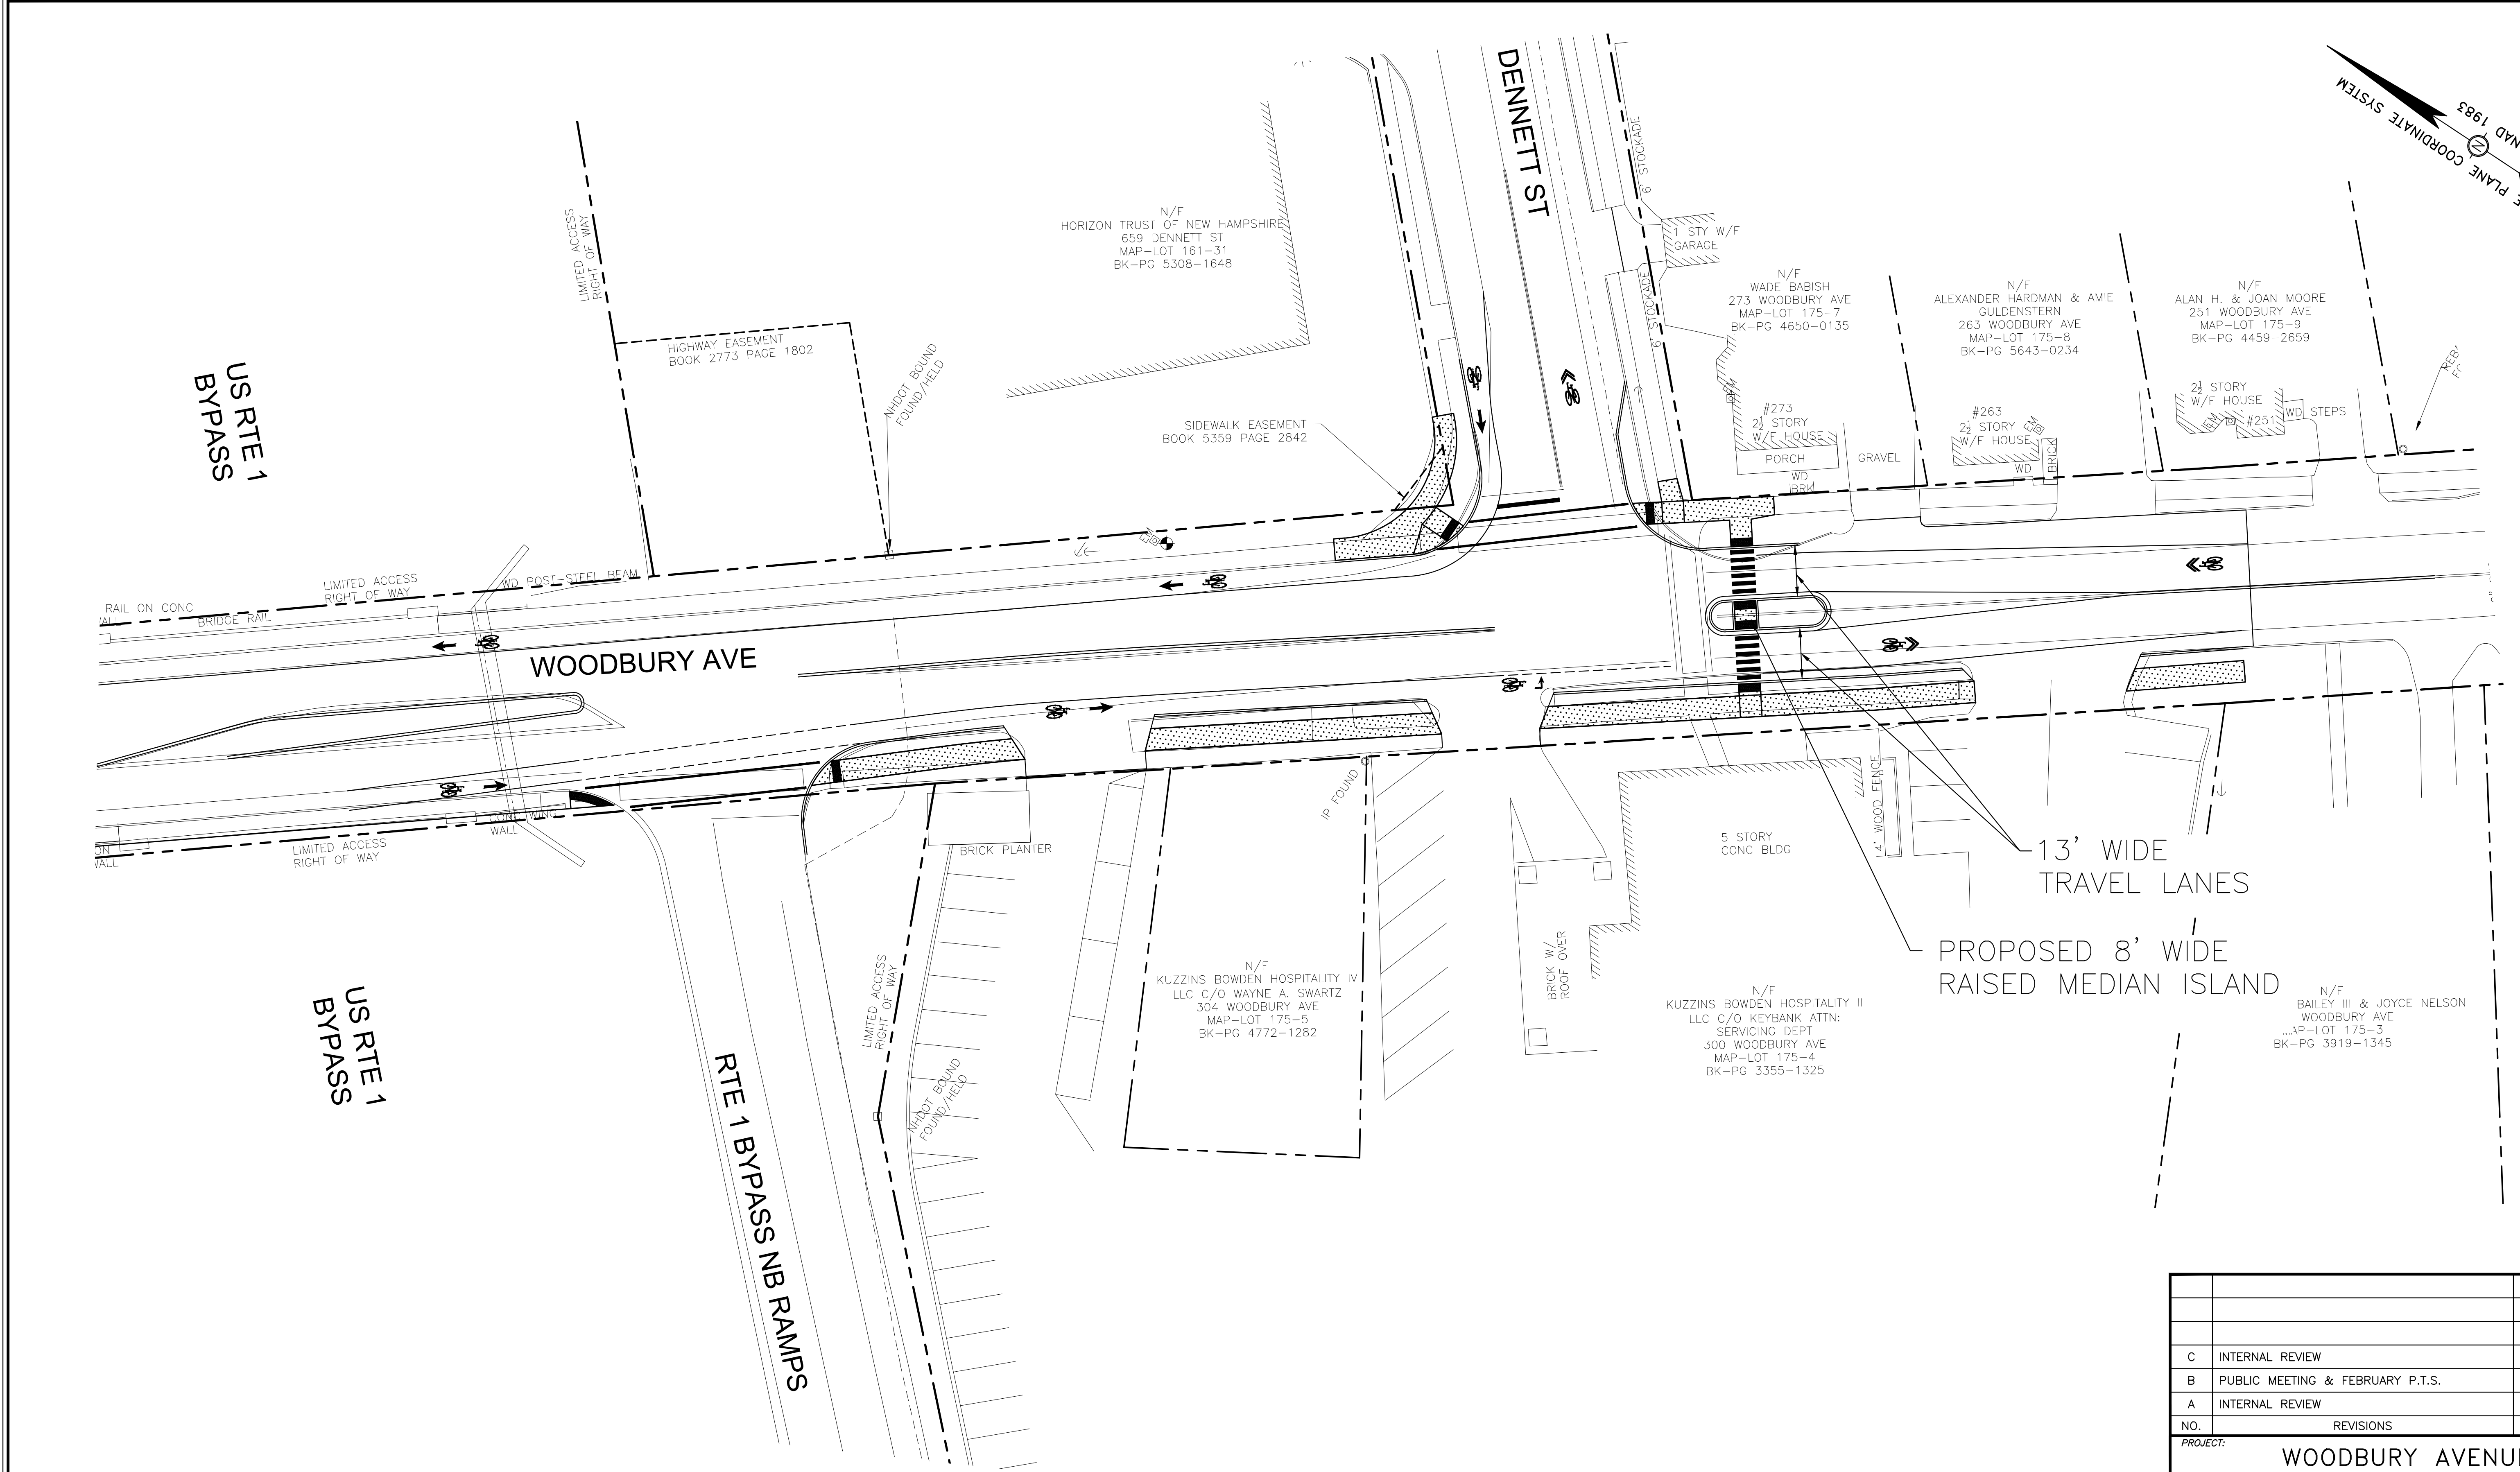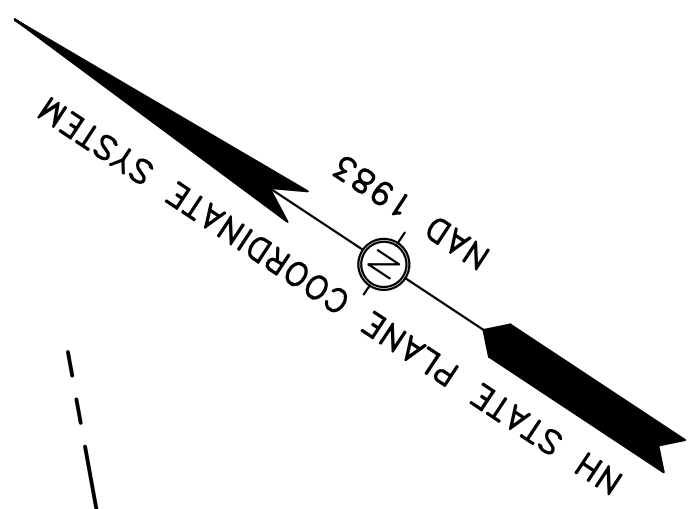

C	INTERNAL REVIEW	MRB	3/3/23
B	PUBLIC MEETING & FEBRUARY P.T.S.	MRB	2/15/23
A	INTERNAL REVIEW	MRB	1/20/23
NO.	REVISIONS	APP'D	DATE
PROJECT: WOODBURY AVENUE TRAFFIC CALMING			
TITLE: ROADWAY LAYOUT PLAN			
DRAWING SCALE: AS SHOWN		DATE: JANUARY 2023	
PROJECT NO.: 7247		SHEET: C-106	
APPROVED BY: MRB			